




④ BACK ELEVATION
SCALE: 1/4" = 1'-0"

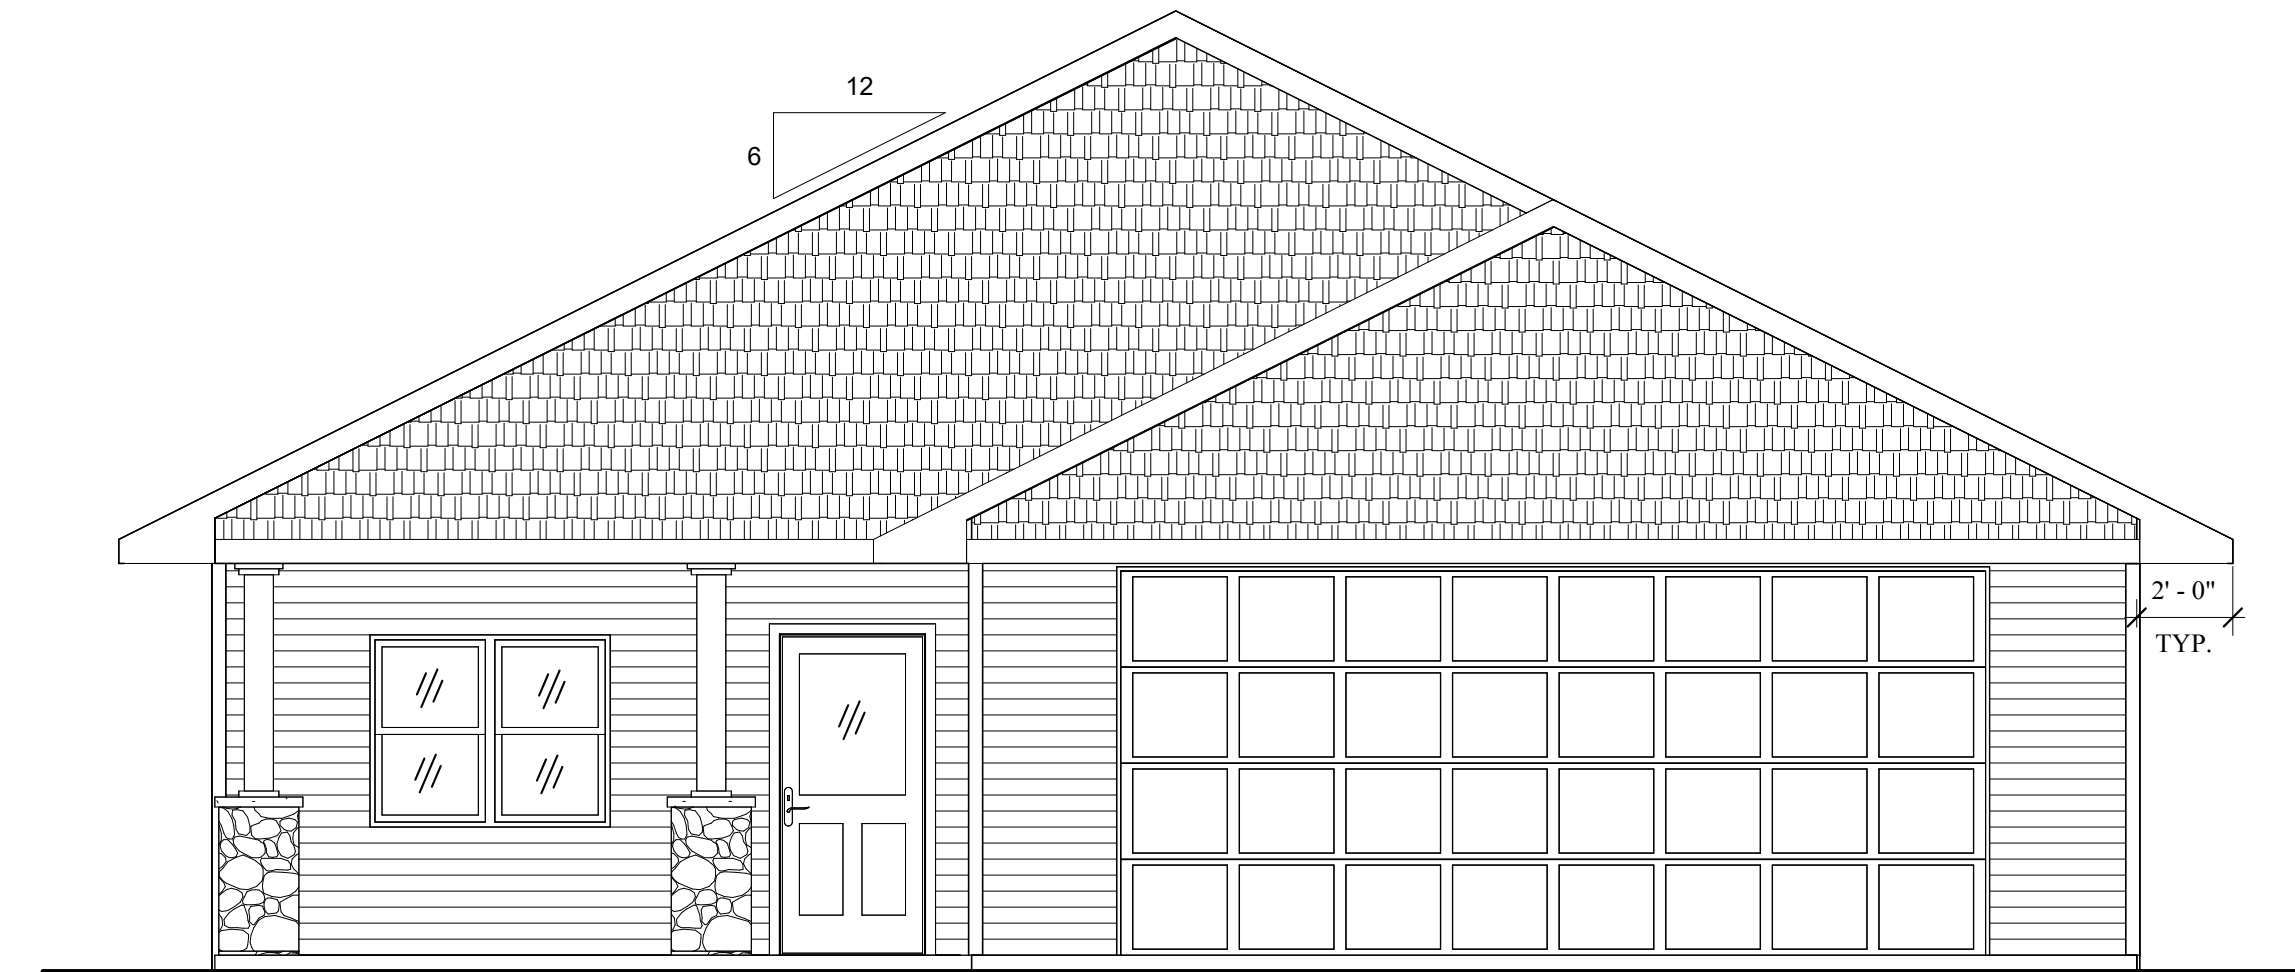

① FRONT ELEVATION
SCALE: 1/4" = 1'-0"

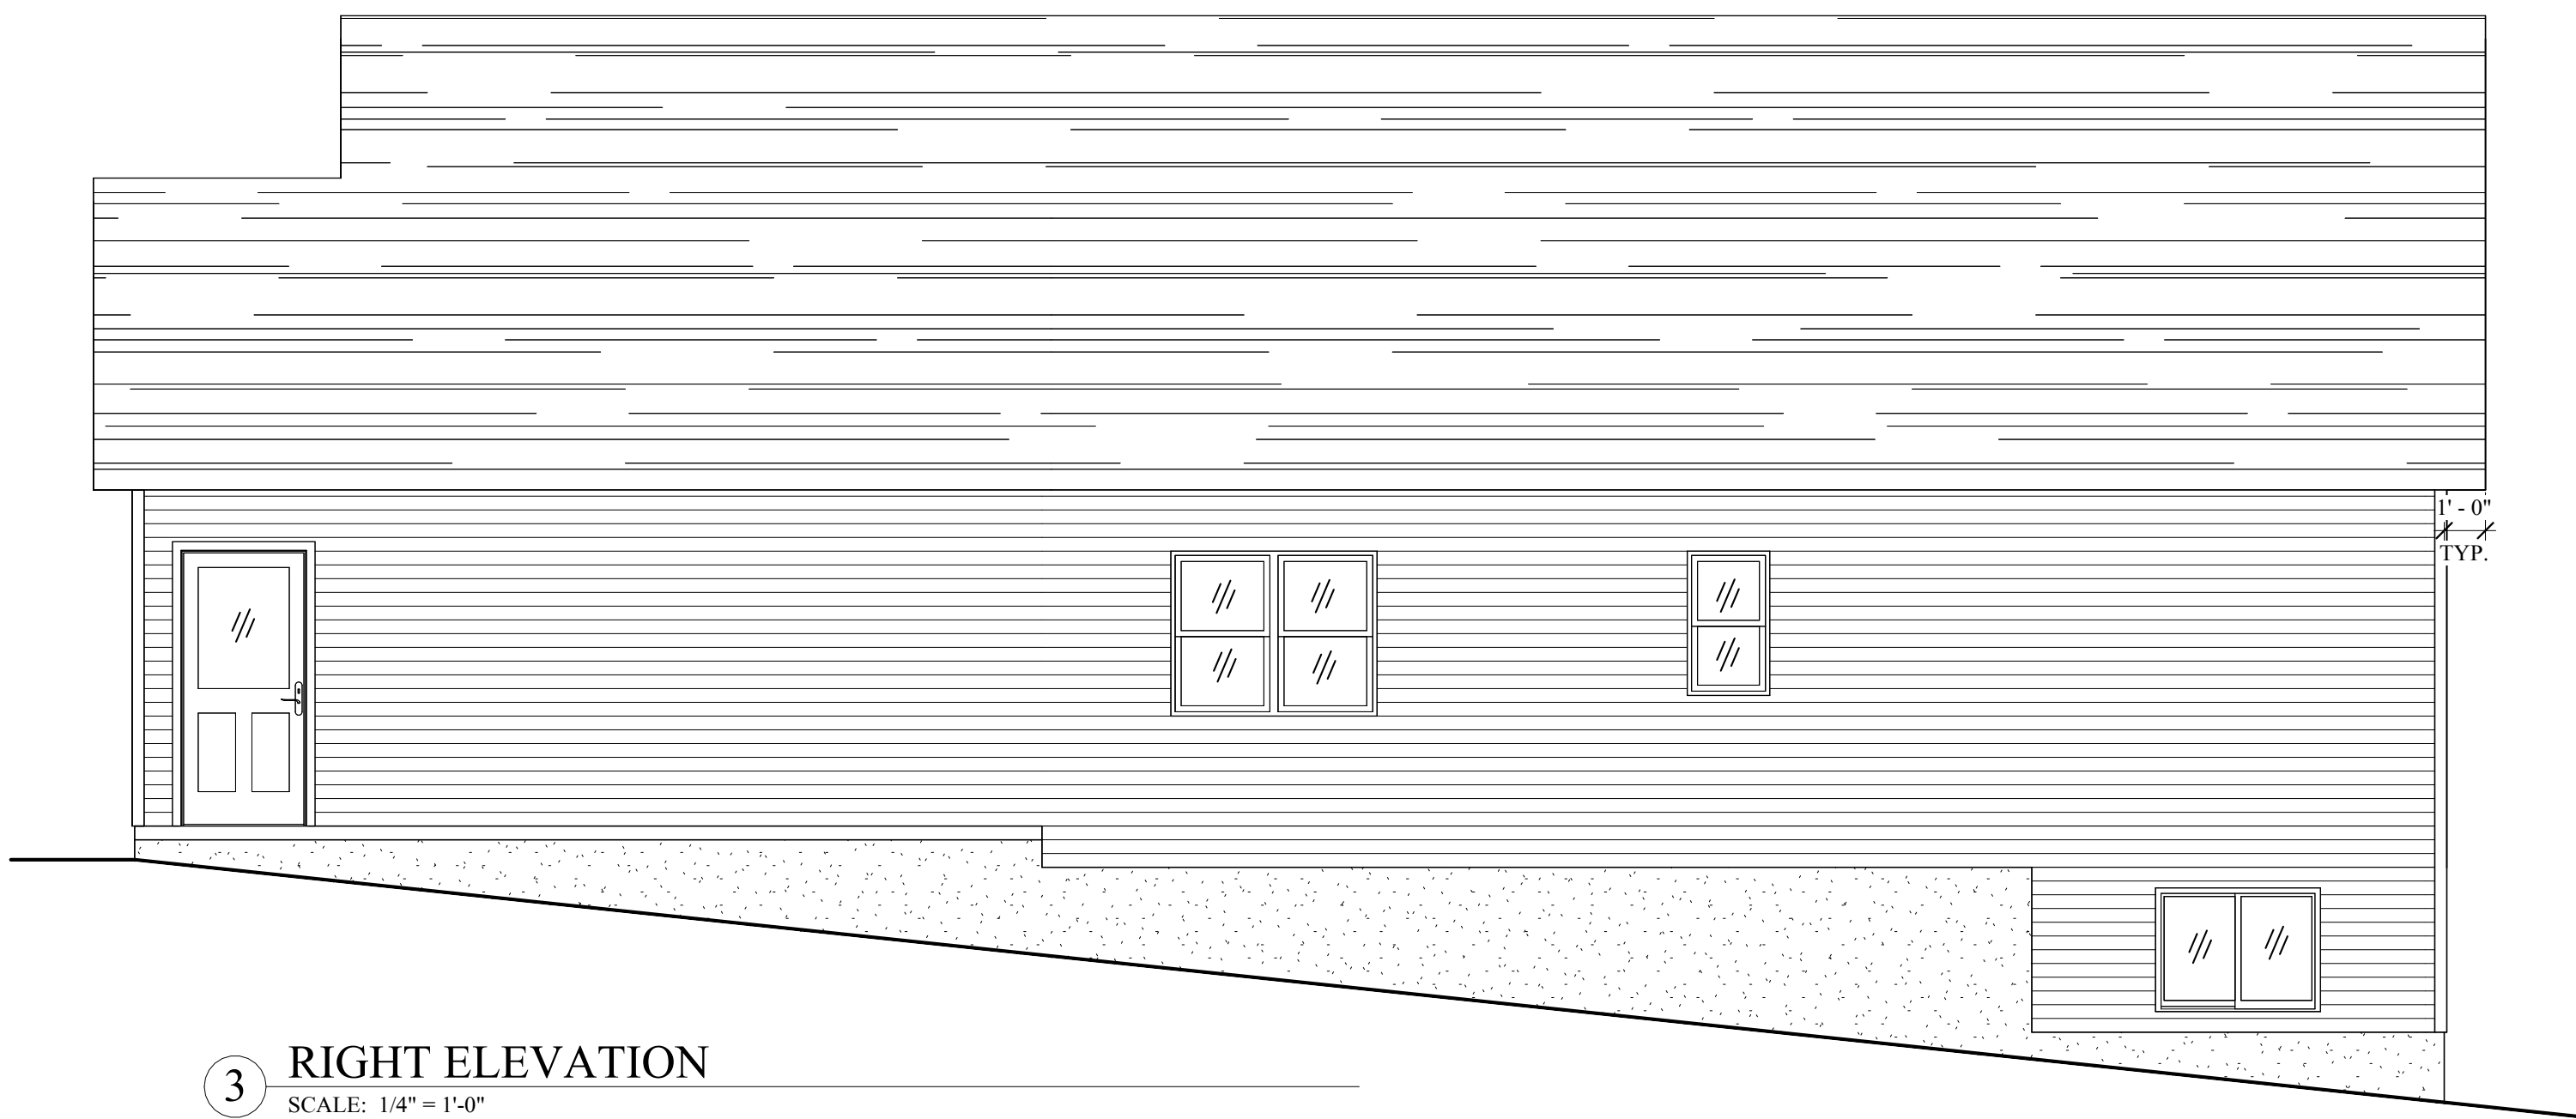

③ RIGHT ELEVATION
SCALE: 1/4" = 1'-0"

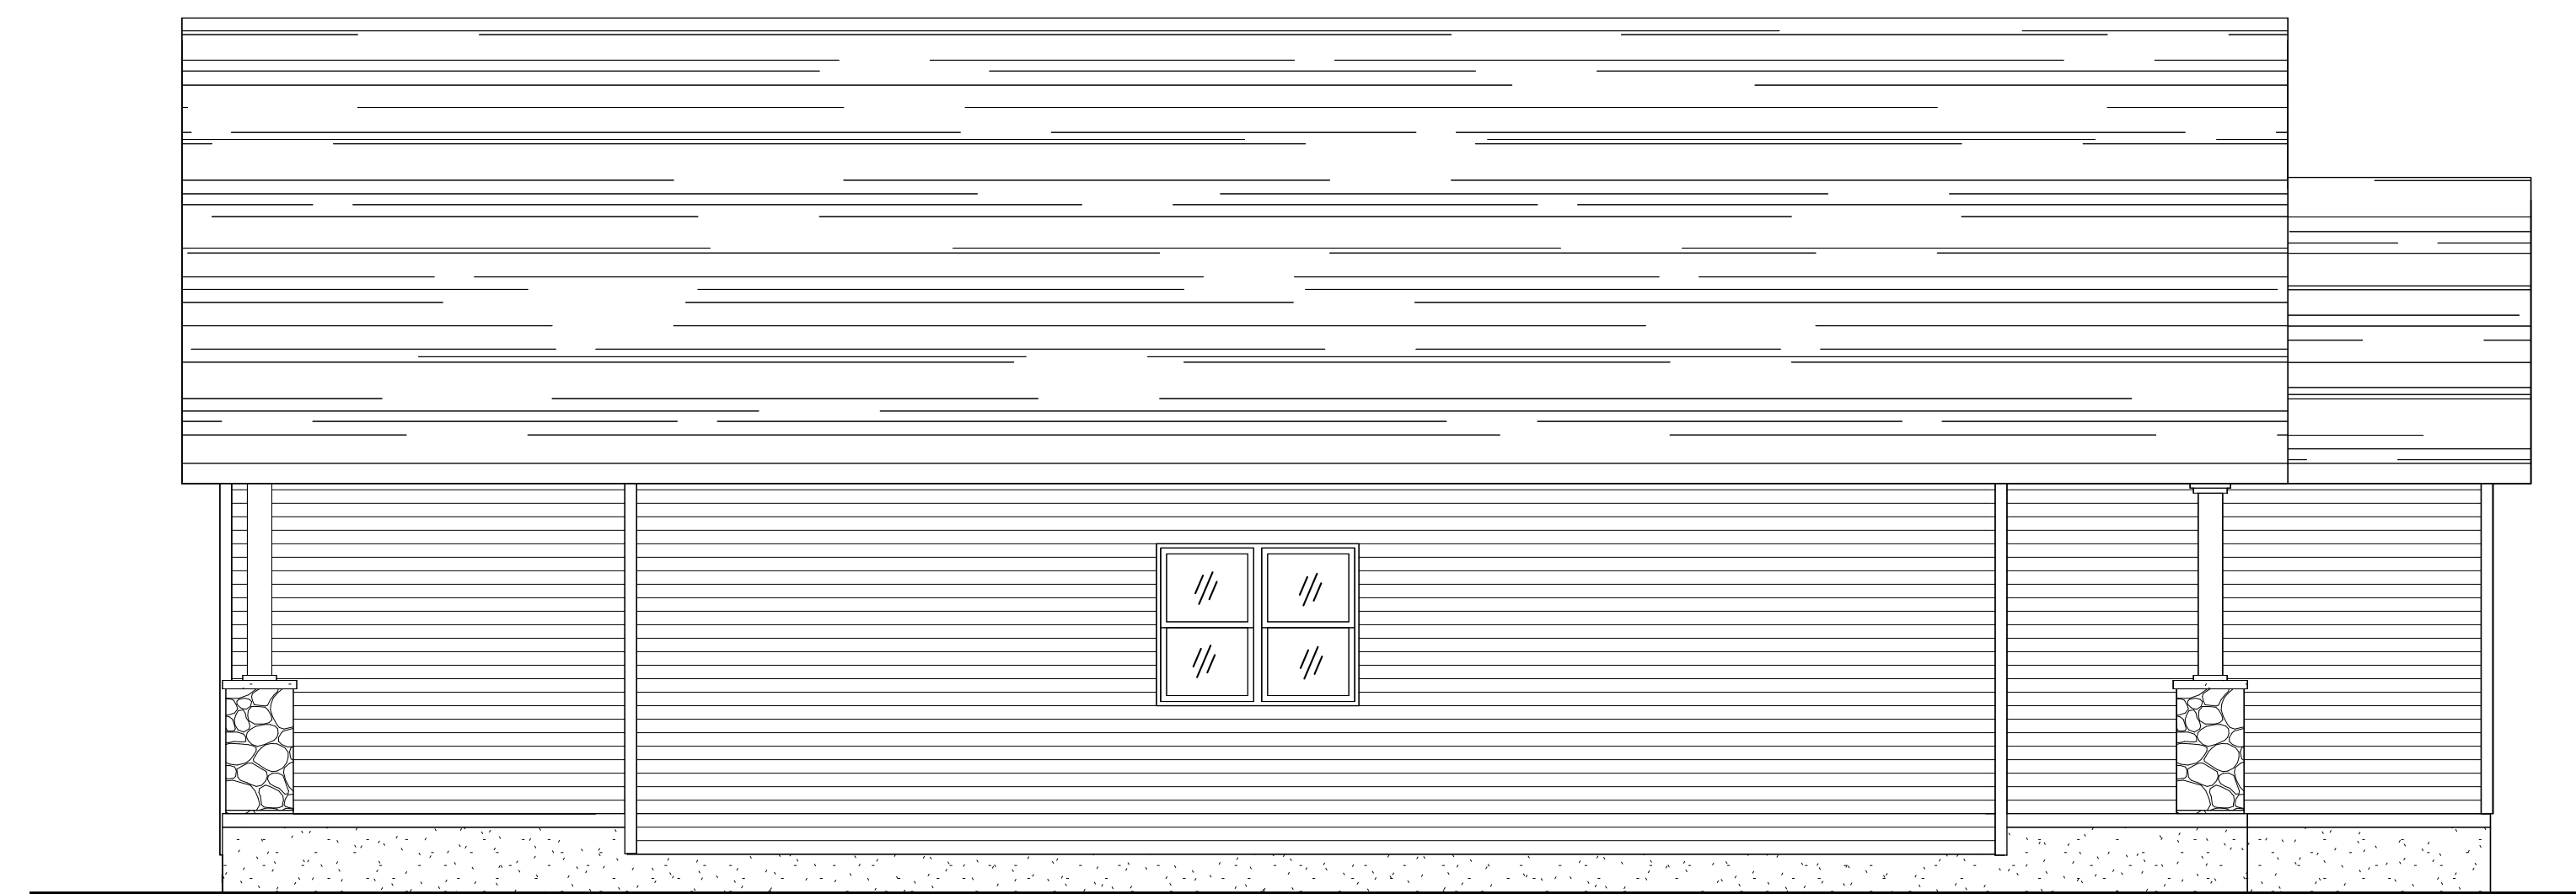

② LEFT ELEVATION
SCALE: 1/4" = 1'-0"

- PRELIMINARY PLANS ONLY -

208 WEST WISCONSIN ST.
SEYMOUR, WI 54165
WWW.SEYMOURLUMBER.COM
OFFICE: 920.833.2324
FAX: 920.833.2198

MATERIALS
PLANS
SEYMOUR LUMBER

THE KENNEDY

VERIFY EXISTING SITE DATA

ALTHOUGH EVERY EFFORT HAS BEEN MADE IN PREPARING THESE PLANS AND CHECKING THEM FOR ACCURACY, THE CONTRACTOR / BUILDER MUST CHECK ALL STRUCTURAL DETAILS AND DIMENSIONS AND BE RESPONSIBLE FOR THE SAME.

| NO. | DATE | ISSUED BY | DESCRIPTION |
|-----|------|-----------|-------------|
| | | | |
| | | | |
| | | | |
| | | | |

EXTERIOR ELEVATIONS


A-1

SCALE: 1/4" = 1'-0"



PROJECT: 2021-KENNEDY

DATE: 1-7-21

DRAWN BY: TA

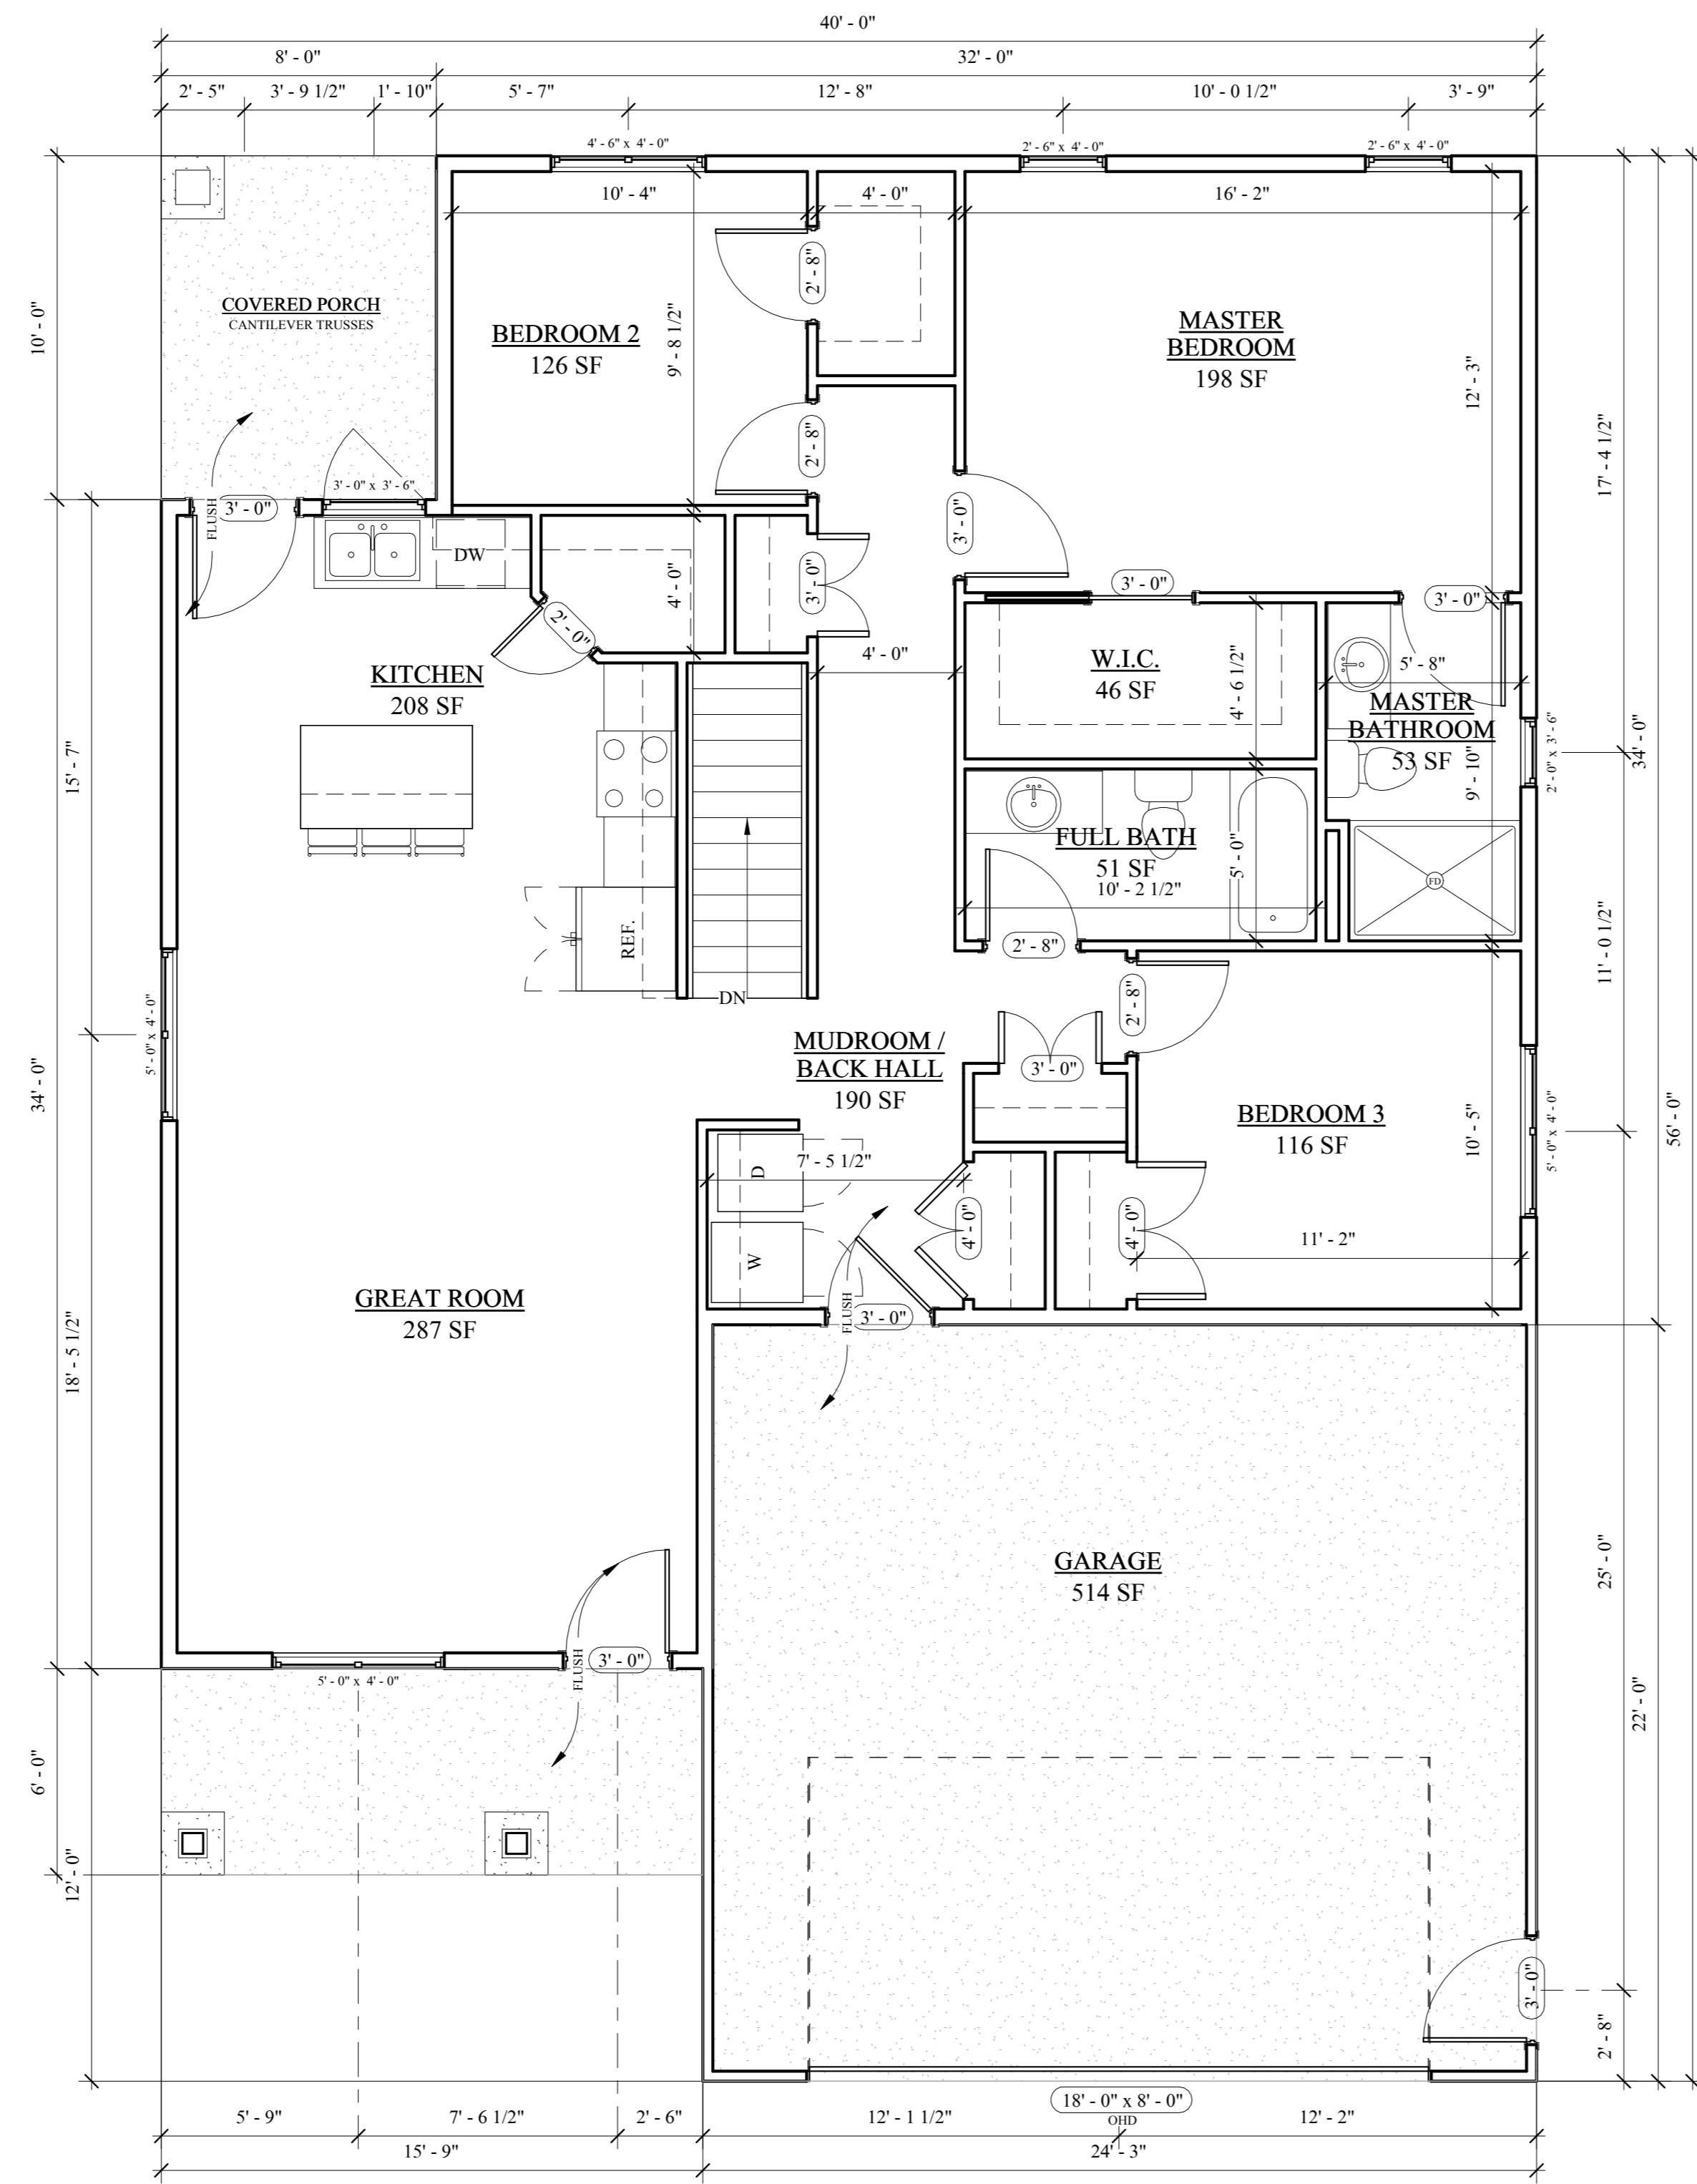


1 FIRST FLOOR
SCALE: 1/4" = 1'-0"

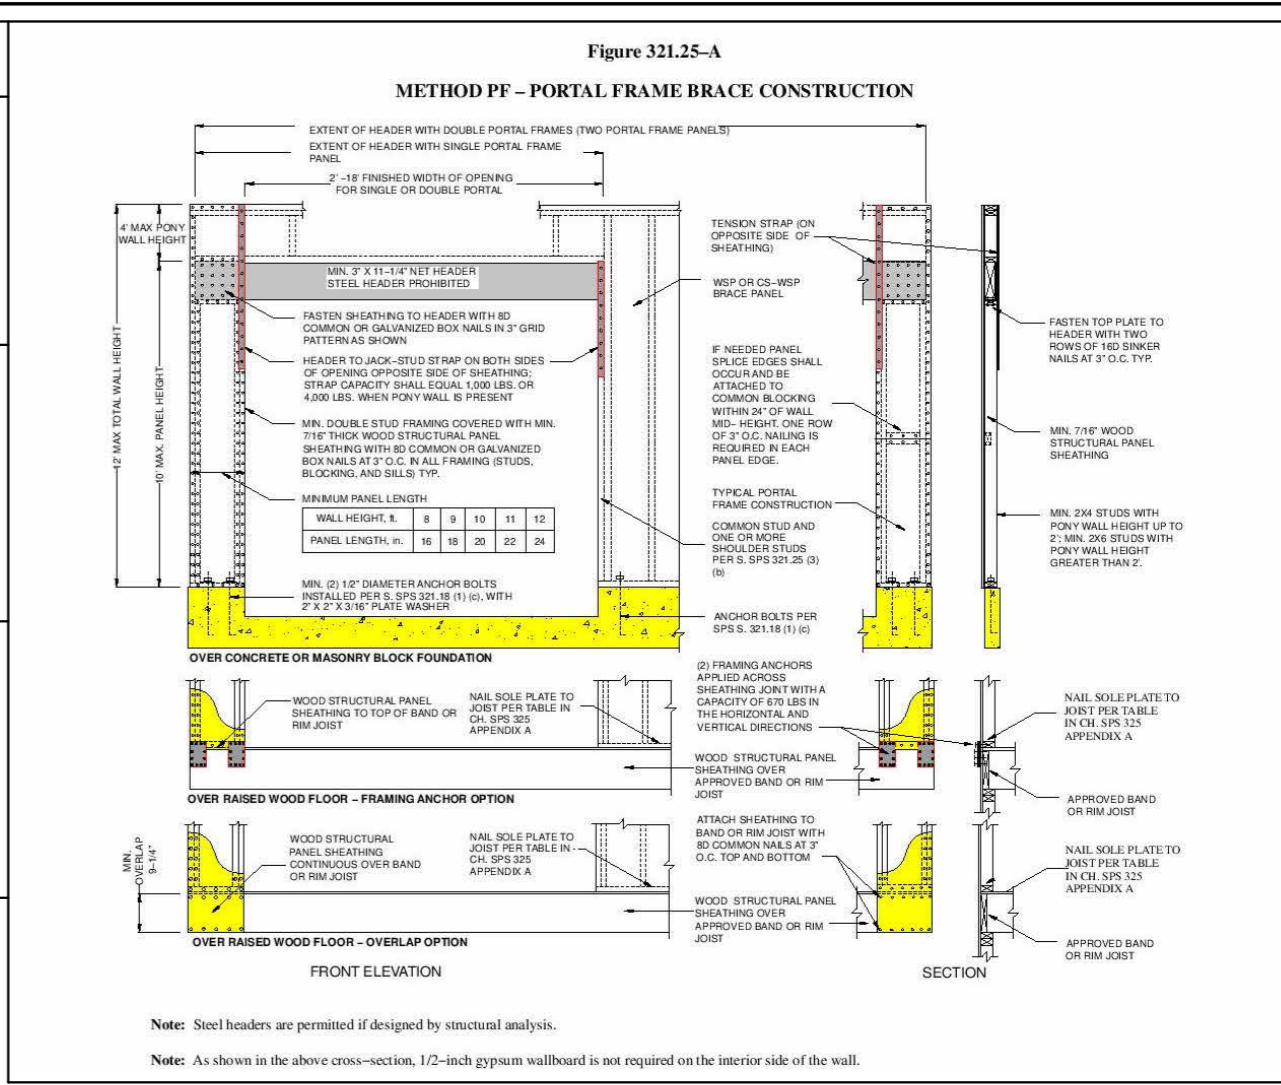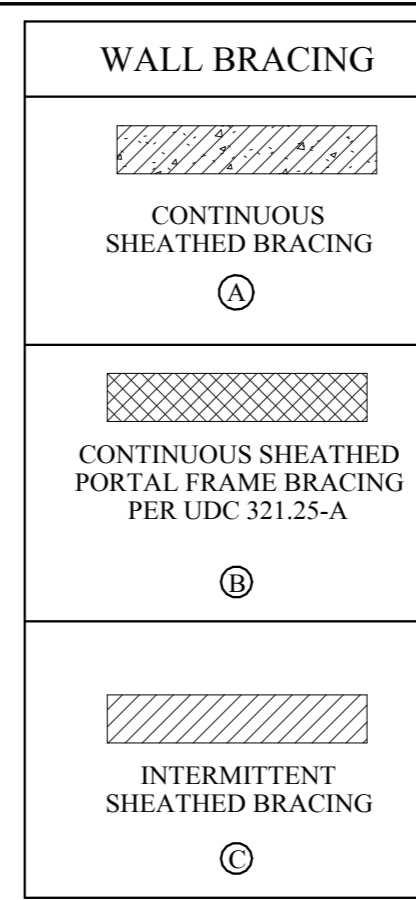

- Notes:
1. ALL DIMENSIONS ARE STUD TO STUD.
 2. FLOOR SYSTEM: PER PLAN NOTATION
 3. EXTERIOR WALLS (DRAWN AT 5'-1/2")
 - A. HOUSE: 2" x 6" SPF, #2 OR BETTER @ 16" O.C. - WALL HEIGHT 9' - 1 1/8"
 - B. GARAGE: 2" x 4" SPF, #2 OR BETTER @ 16" O.C.
 4. INTERIOR WALLS (DRAWN AT 3'-1/2")
 - A. HOUSE: 2" x 4" SPF, #2 OR BETTER @ 16" O.C.
 5. WINDOW & DOOR HEADERS ARE (2) - 2" x 10" DF, #2, UNLESS OTHERWISE NOTED ON PLANS.
 6. ALL OPENINGS 6'-0" & GREATER ARE TO HAVE DOUBLE SHOULDER STUDS.
 7. BUILDER TO PROVIDE AND LOCATE NECESSARY ATTIC SCUTTLES.
 8. GARAGE AND HOUSE SEPARATION WALLS/CEILINGS ARE TO HAVE A 3/4-HR FIRE RATING.
 9. DOORS BETWEEN THE GARAGE AND THE DWELLING ARE TO HAVE A 20-MIN FIRE RATING.

208 WEST WISCONSIN ST.
SEYMOUR, WI 54165
WWW.SEYMOURLUMBER.COM
OFFICE: 920.833.2324
FAX: 920.833.2198

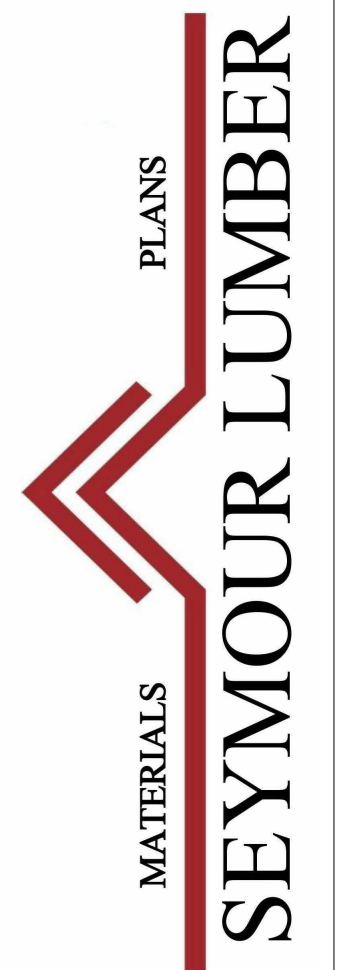

THE KENNEDY

VERIFY EXISTING SITE DATA
ALTHOUGH EVERY EFFORT HAS BEEN MADE IN PREPARING THESE PLANS AND CHECKING THEM FOR ACCURACY, THE CONTRACTOR/BUILDER MUST CHECK ALL STRUCTURAL DETAILS AND DIMENSIONS AND BE RESPONSIBLE FOR THE SAME.

| NO. | DATE | ISSUED BY | DESCRIPTION |
|-----|------|-----------|-------------|
| | | | |
| | | | |
| | | | |
| | | | |

FIRST FLOOR PLAN
A-3
SCALE: As indicated
PROJECT: 2021-KENNEDY
DATE: 1-7-21
DRAWN BY: TA

- PRELIMINARY PLANS ONLY -